


MCY ENGINEERING, INC.
GLAZING CONSULTANTS
12781 MIRAMAR PKWY. STE. 301
MIRAMAR, FL 33027 P: 305 271-0117
www.MCYEngineering.com mcy@mcyengineering.com

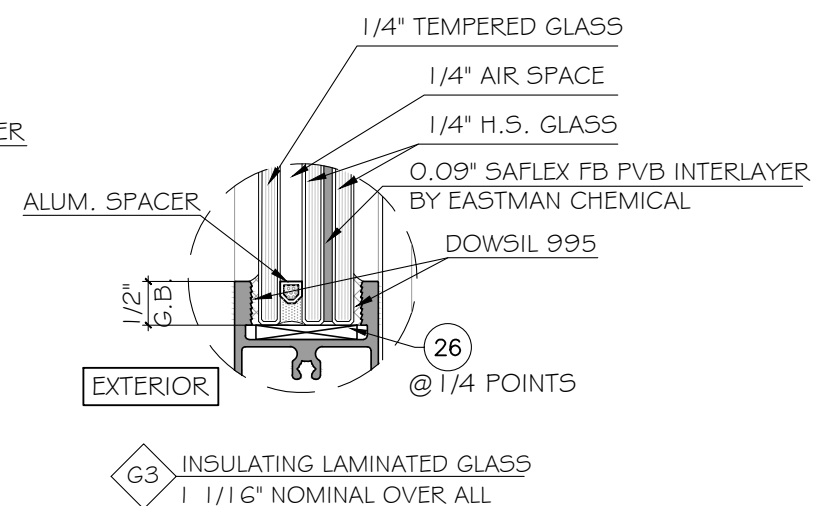


ABBREVIATIONS AND SYMBOLS	
D.L.O. - DAYLITE OPENING	
F.H. - FRAME HEIGHT	
F.W. - FRAME WIDTH	
W/ - WITH	
W/O - WITHOUT	
O.C. - ON CENTER	

SERIES SPA100 AND SPA150 SLIDING GLASS DOOR - L.M.I

SHANGHAI SUPERHOUSE BUILDING MATERIAL CO., LTD
LEVEL 5, BUILDING 10, NO.8666 HUNAN RD, PUDONG NEW AREA
Shanghai, China
TEL.86 021-5822 0630 CELL.86 135-8572-3609


[illegible]

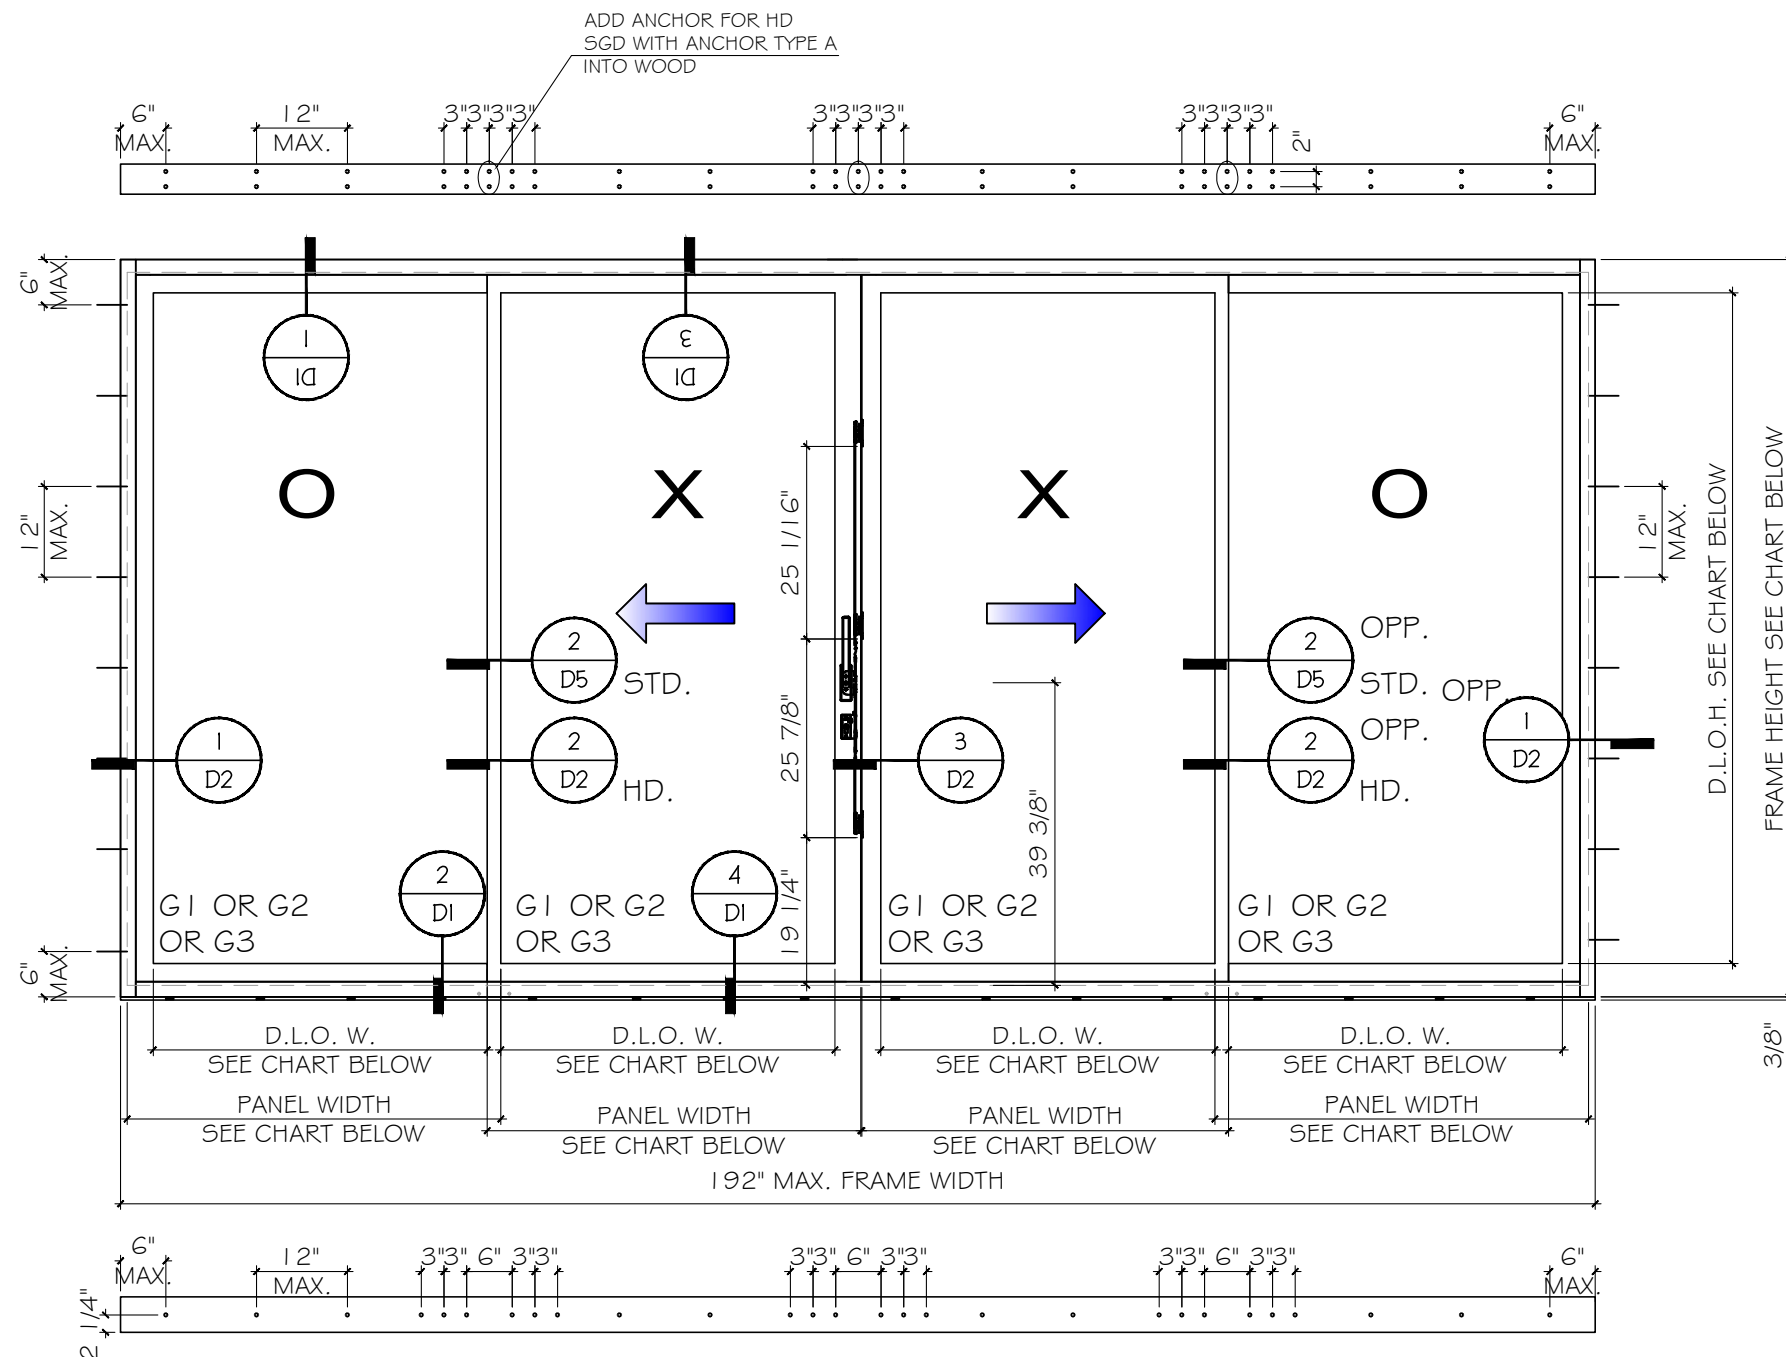

SERIES SPA100 TYPICAL EXTERIOR ELEVATIONS
TWO TRACK OXO


GLASS TYPE	DIMENSIONS		DIMENSIONS		INTERLOCK OPTION	DESIGN LOADS (PSF)		HARDWARE OPTION
	PANEL WIDTH MAX.	FRAME HEIGHT MAX.	D.L.O.W. MAX.	D.L.O.H. MAX.		EXT. (+)	INT. (-)	
	IN.	IN.	IN.	IN.				
G1	48 5/8"	96"	43 1/2"	87 3/8"	HD	90	110	#1 & #2
G1,G2,G3	48 5/8"	96"	43 1/2"	87 3/8"	STD	65	65	#3
G3	48 5/8"	108"	43 1/2"	99 3/8"	HD	65	65	#1

NOTE: FOR SIZE SHOWN ABOVE OR SMALLER AS PERMITTED BY FBC

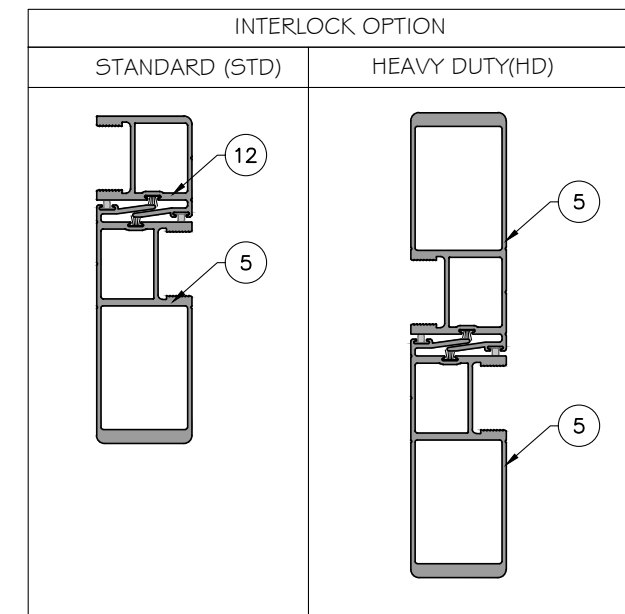


THRESHOLD OPTION	
OPTION 1	OPTION 2
DESIGN LOAD +65 PSF	DESIGN LOAD +90 PSF

FLORIDA APPROVAL:
FL # 41360

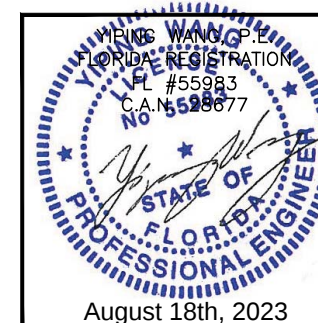


Rev. No.	Date	Drawn By	Description
02	08.17.2023	James	FBC 2023
01	03.07.2022	James	NEW PRODUCT APPLICATION
Drawing Date 08.17.2023		Drawing No. AD22-05	
Sheet No. 2 OF 15		E1	

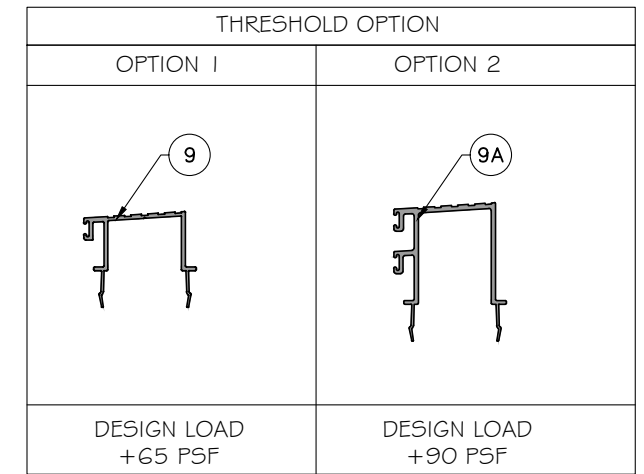












NOTE: FOR SIZE SHOWN ABOVE OR SMALLER AS PERMITTED BY FBC

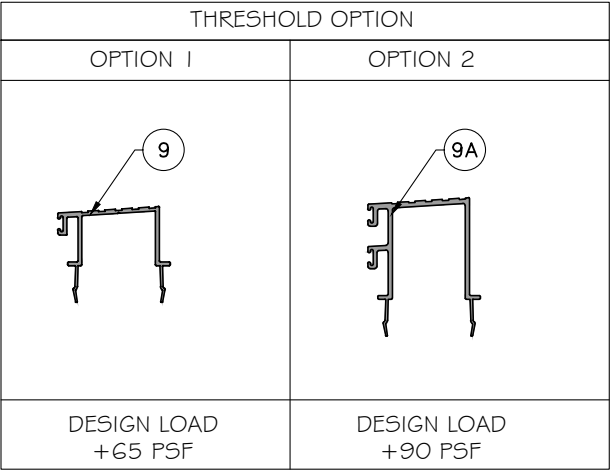

FLORIDA APPROVAL:
FL # 41360

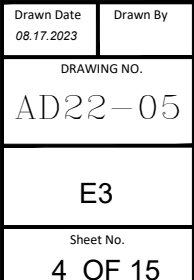

MCY ENGINEERING, INC.
GLAZING CONSULTANTS
12781 MIRAMAR PKWY. STE. 301
MIRAMAR, FL 33027 P: 305 271-0111
www.MCYEngineering.com mcy@mcyengineering.com

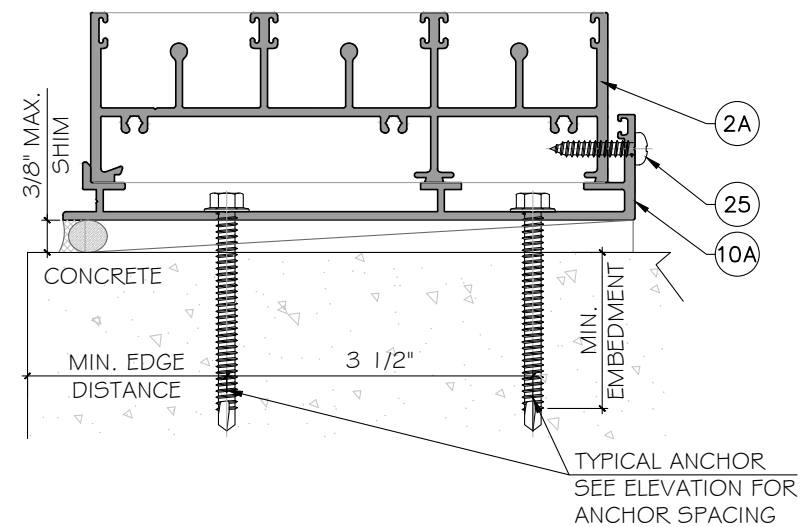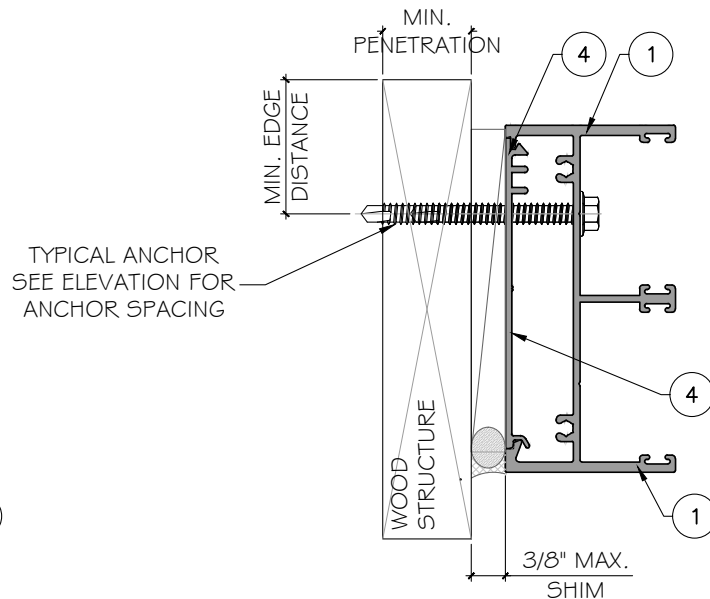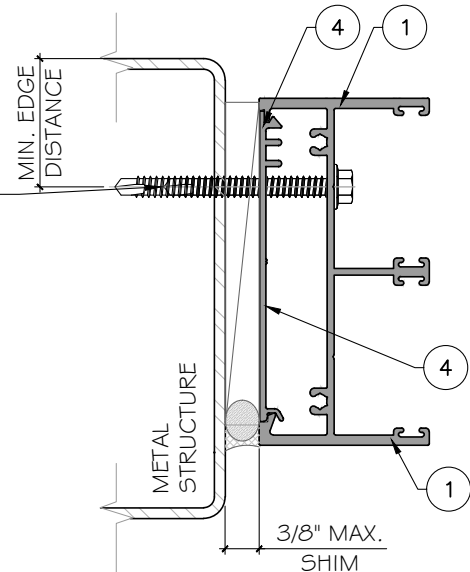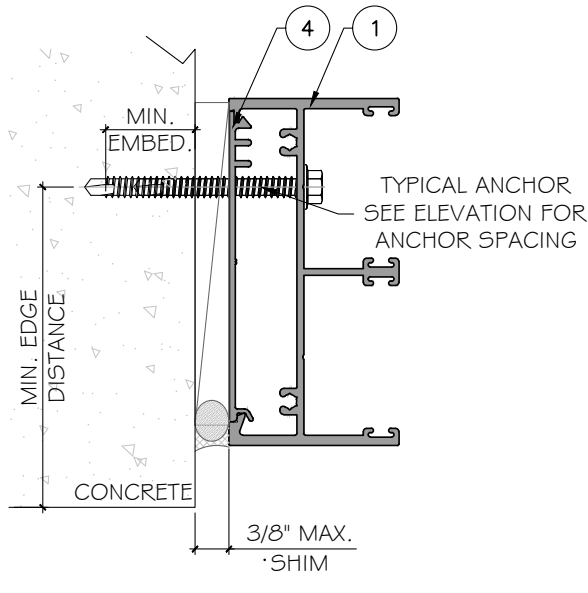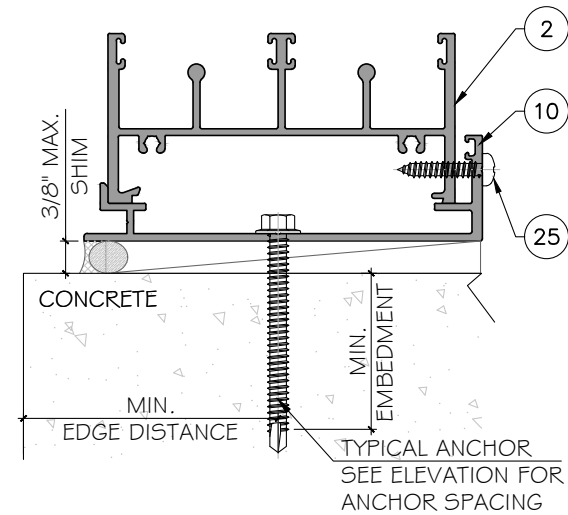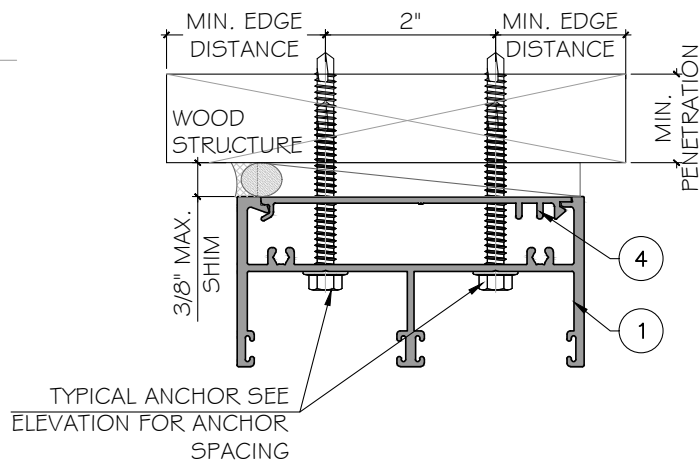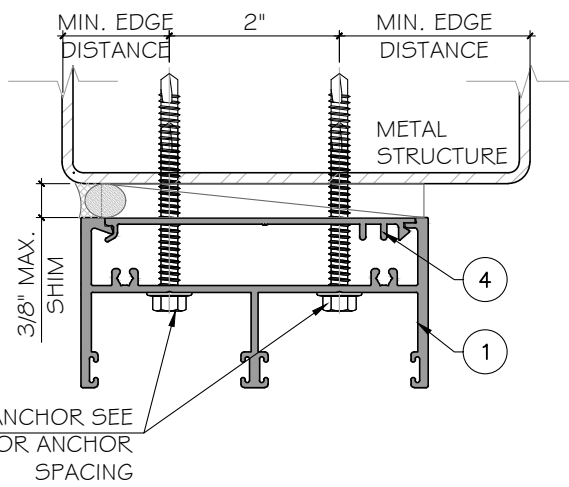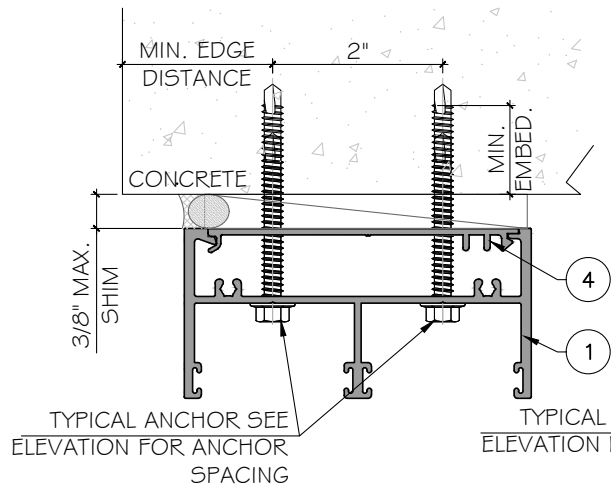

TYPICAL ANCHOR TYPES:
SEE ELEVATIONS FOR SPACING

TYPE "A": 1/4" DIA. ULTRACON+ BY 'DEWALT' ($F_u = 164 \text{ KSI}$, $F_y = 148 \text{ KSI}$)
THRU 1 BY OR 2 BY WOOD BUCKS INTO CONCRETE
WITH 1 1/2" MIN. PENETRATION INTO WOOD
OR THRU WOOD INTO MASONRY

TYPE "B": 1/4" DIA. ULTRACON+ BY 'DEWALT' ($F_u = 164 \text{ KSI}$, $F_y = 148 \text{ KSI}$)
DIRECTLY INTO CONCRETE ($f'_c = 3000 \text{ PSI MIN.}$)
WITH 1 3/4" MIN. EMBED
DIRECTLY INTO HOLLOW BLOCK (JAMB ONLY)
WITH 1 1/4" MIN. EMBED.

DIRECTLY INTO GROUT FILLED BLOCKS (JAMB ONLY)
WITH 1 3/4" MIN. EMBED

TYPE "C": 1/4" TEKS SELF DRILLING SCREW (GRADE 5) ($F_u = 120 \text{ KSI}$, $F_y = 90 \text{ KSI}$)
INTO APPROVED MULLIONS
INTO METAL STRUCTURE
STEEL: 12 GA. MIN. ($F_y = 36 \text{ KSI MIN.}$)
ALUMINUM: 1/8" THK. MIN. (6063-T6 MIN.)
(STEEL IN CONTACT WITH ALUMINUM TO BE PLATED OR PANTED)

TYPICAL ANCHOR EDGE DISTANCE:
INTO CONCRETE AND MASONRY = 2 1/2" MIN.
INTO WOOD STRUCTURE = 1" MIN.
INTO METAL STRUCTURE = 3/4" MIN.

WOOD SG = 0.55 MIN. (HEAD & JAMB)
CONCRETE $f'_c = 3000 \text{ PSI MIN.}$ (HEAD & SILL & JAMB)
C-90 HOLLOW/FILLED BLOCK $f'_m = 2000 \text{ PSI MIN.}$ (JAMB ONLY)
NORMAL STRENGTH CMU







GLAZING BEAD AT FRAME SILL SEALED TO GLASS WITH DOW CORNING 983.
FRAME CORNERS SEALED WITH DOW CORNING 999 OR EQUAL COMPATIBLE

NOTE:
METAL/ WOOD STRUCTURE BY OTHERS MUST BE
DESIGNED AND ANCHORED PROPERLY TO SUSTAIN
LOADS IMPOSED BY GLAZING SYSTEM AND
TRANSFER THEM TO THE BUILDING STRUCTURE.

FLORIDA APPROVAL:
FL # 41360



--	--	

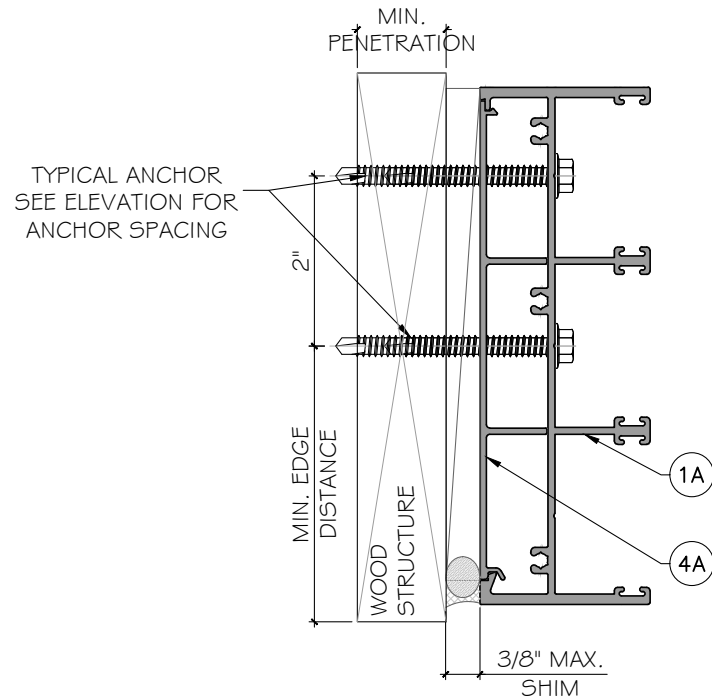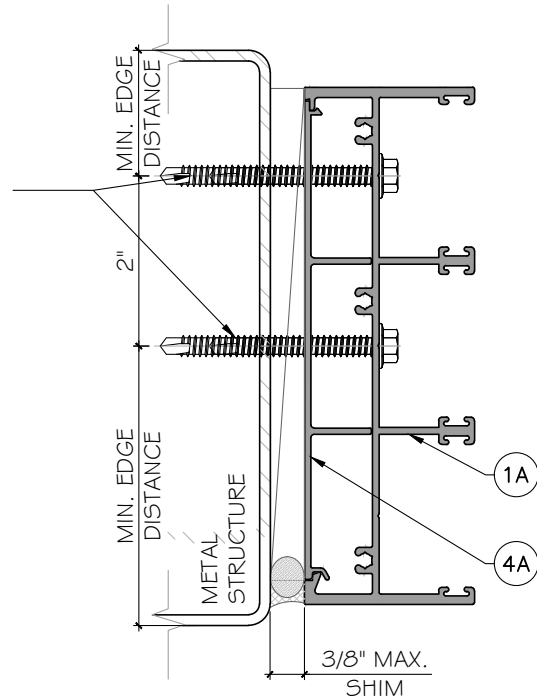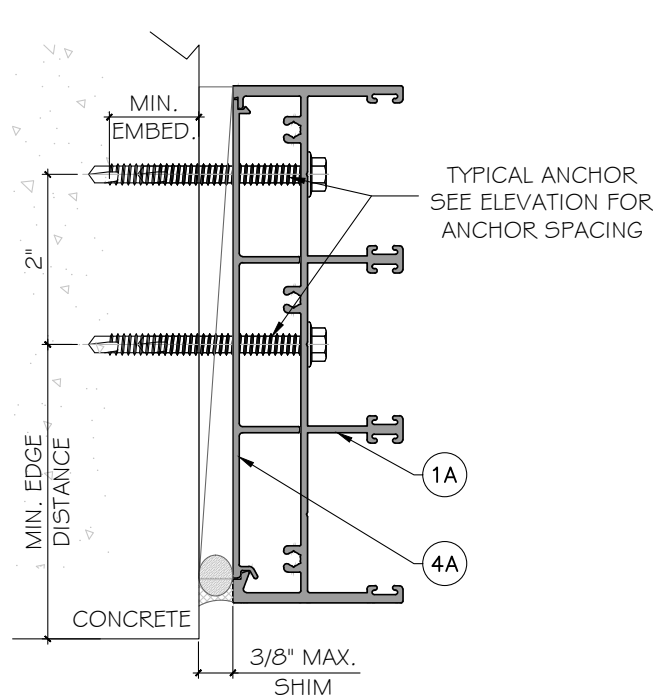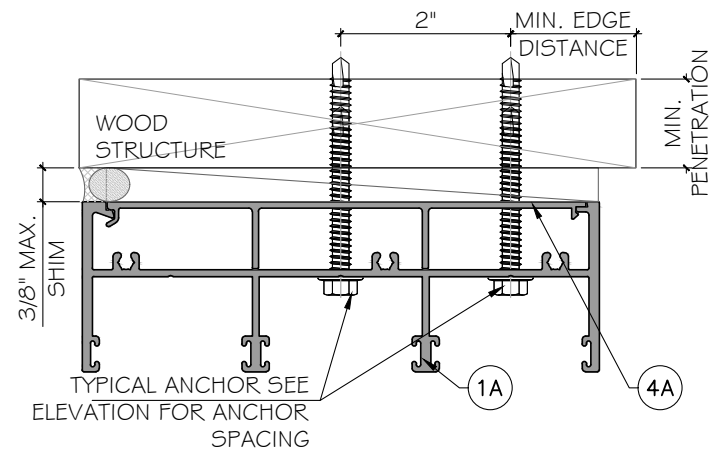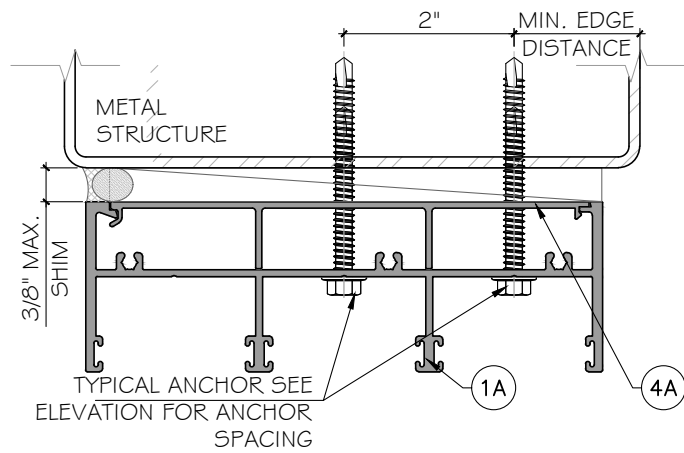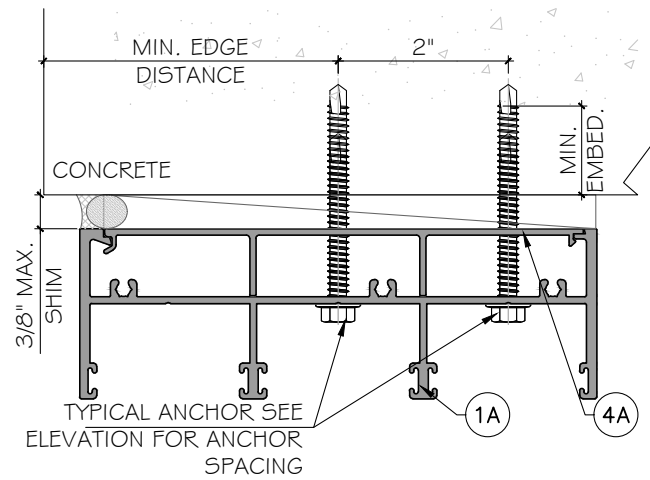

TYPICAL ANCHOR TYPES: SEE ELEVATIONS FOR SPACING

TYPE "A": 1/4" DIA. ULTRACON+ BY 'DEWALT' ($F_u=164$ KSI, $F_y=148$ KSI)
THRU 1BY OR 2BY WOOD BUCKS INTO CONCRETE
WITH 1 1/2" MIN. PENETRATION INTO WOOD
OR THRU WOOD INTO MONSORY

TYPE "B": 1/4" DIA. ULTRACON+ BY 'DEWALT' ($F_u=164$ KSI, $F_y=148$ KSI)
DIRECTLY INTO CONCRETE ($f'_c=3000$ PSI MIN.)
WITH 1 3/4" MIN. EMBED
DIRECTLY INTO HOLLOW BLOCK (JAMB ONLY)
WITH 1 1/4" MIN. EMBED.

DIRECTLY INTO GROUT FILLED BLOCKS (JAMB ONLY)
WITH 1 3/4" MIN. EMBED

TYPE "C": 1/4" TEKS SELF DRILLING SCREW(GRADE 5) ($F_u=120$ KSI, $F_y=90$ KSI)
INTO APPROVED MULLIONS
INTO METAL STRUCTURE
STEEL: 12 GA. MIN. ($F_y=36$ KSI MIN.)
ALUMINUM: 1/8" THK. MIN. (6063-T6 MIN.)
(STEEL IN CONTACT WITH ALUMINUM TO BE PLATED OR PANTED)

TYPICAL ANCHOR EDGE DISTANCE:
INTO CONCRETE AND MASONRY = 2 1/2" MIN.
INTO WOOD STRUCTURE = 1" MIN.
INTO METAL STRUCTURE = 3/4" MIN.

WOOD SG = 0.55 MIN. (HEAD & JAMB)
CONCRETE $f'_c = 3000$ psi MIN. (HEAD & SILL & JAMB)
C-90 HOLLOW/FILLED BLOCK $f'_m = 2000$ psi MIN. (JAMB ONLY)
NORMAL STRENGTH CMU

GLAZING BEAD AT FRAME SILL SEALED TO GLASS WITH DOW CORNING 983.
FRAME CORNERS SEALED WITH DOW CORNING 999 OR EQUAL COMPATIBLE

NOTE:
METAL/ WOOD STRUCTURE BY OTHERS MUST BE
DESIGNED AND ANCHORED PROPERLY TO SUSTAIN
LOADS IMPOSED BY GLAZING SYSTEM AND
TRANSFER THEM TO THE BUILDING STRUCTURE.




FLORIDA APPROVAL:
FL # 41360

YIN WANG P.E.
FLORIDA REGISTRATION
FL #55983
C.A.N. 28677
August 18th, 2023


SERIES SPA100 AND SPA150 SLIDING GLASS DOOR - L.M.I.
SHANGHAI SUPERHOUSE BUILDING MATERIAL CO., LTD
LEVEL 5, BUILDING 10, NO.8666 HUNAN RD, PUDONG NEW AREA
Shanghai, China
TEL.86 021-5822 0630 CELL.86 135-8572-3609

Rev. No.	Date	Drawn By	Description
02	08.17.2023	James	NEW PRODUCT APPLICATION
01	03.07.2022	James	
Drawing Date 08.17.2023		Drawing No. AD22-05	
Sheet No. A2		6 OF 15	

MCY ENGINEERING, INC.
GLAZING CONSULTANTS
12781 MIRAMAR PKWY. STE. 301
MIRAMAR, FL 33027 P: 305 271-0117
www.MCYEngineering.com mcy@mcyengineering.com

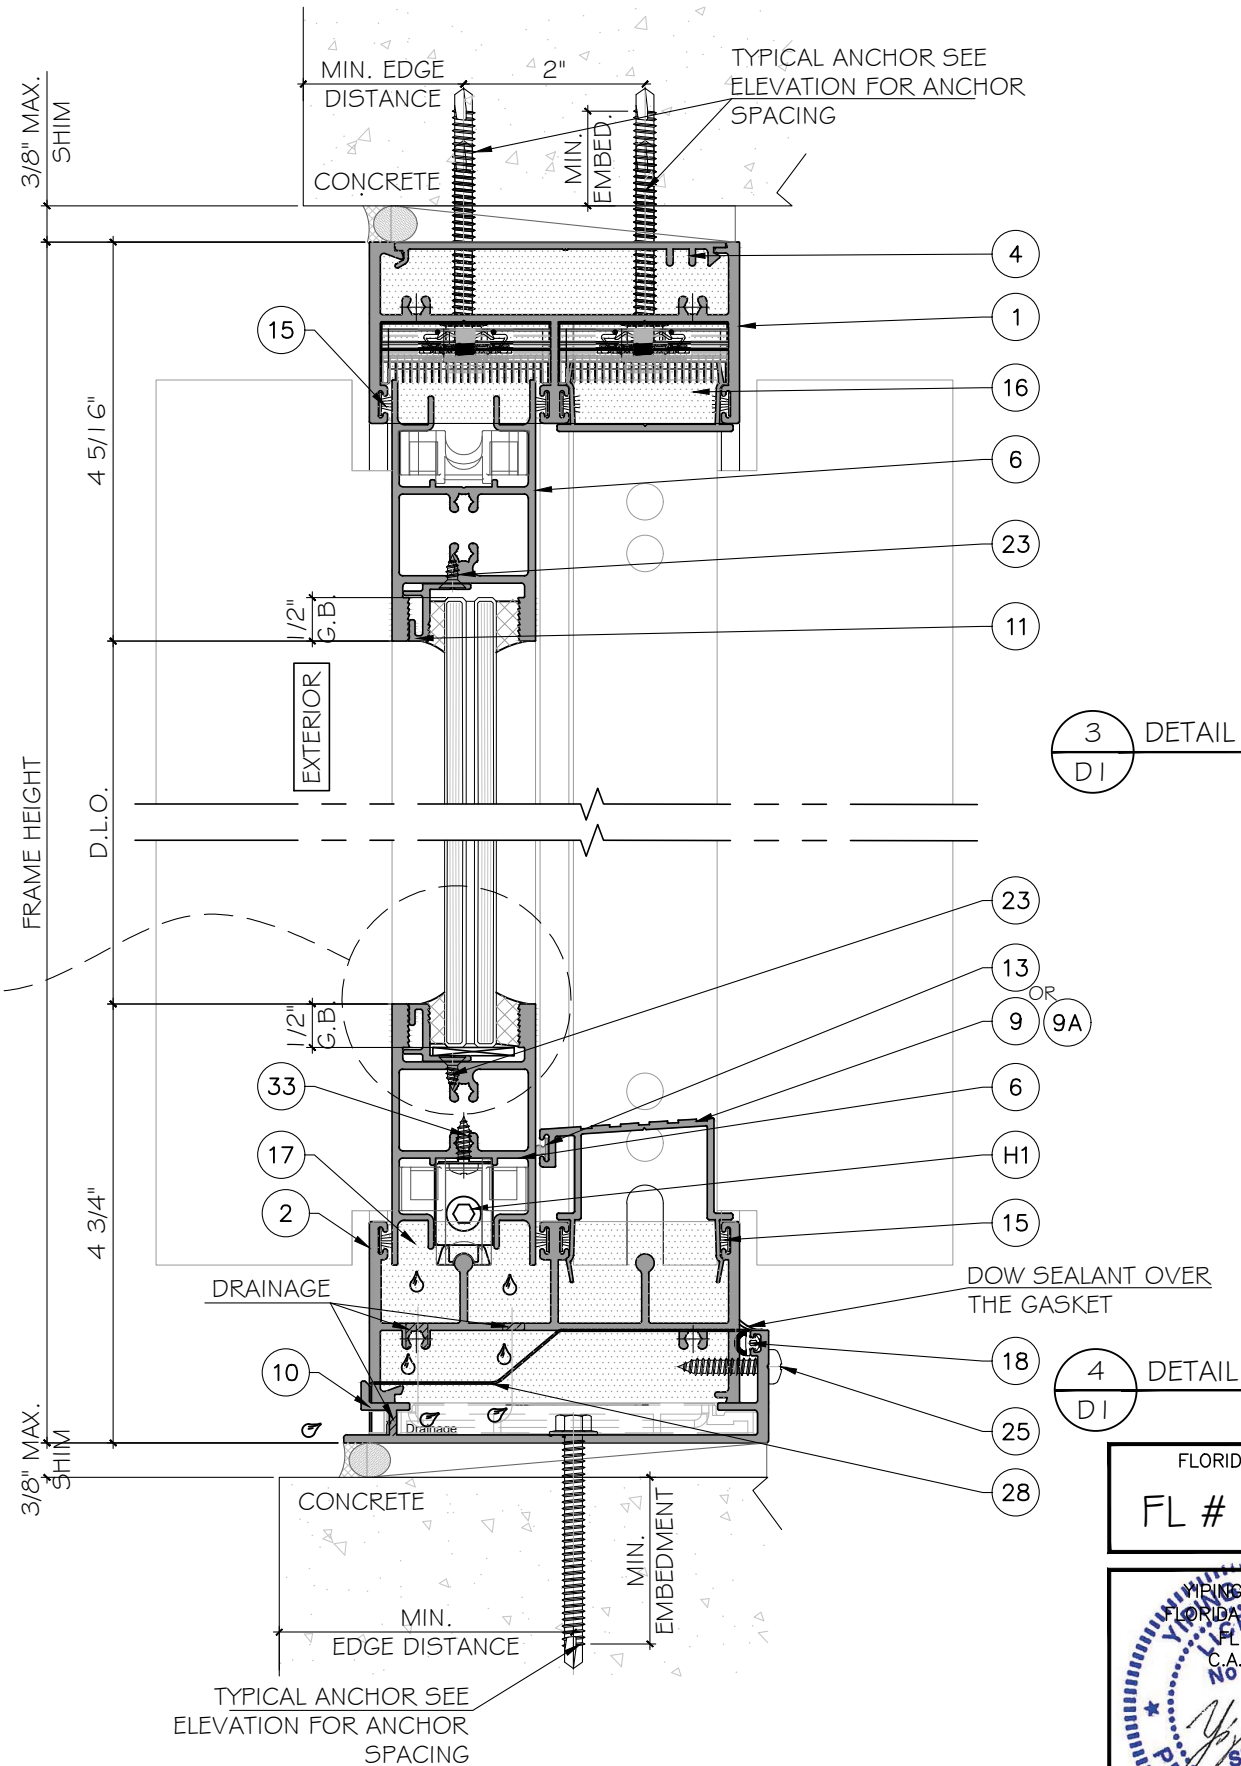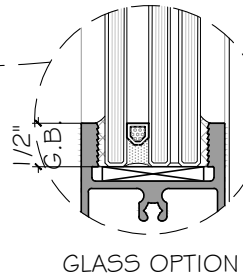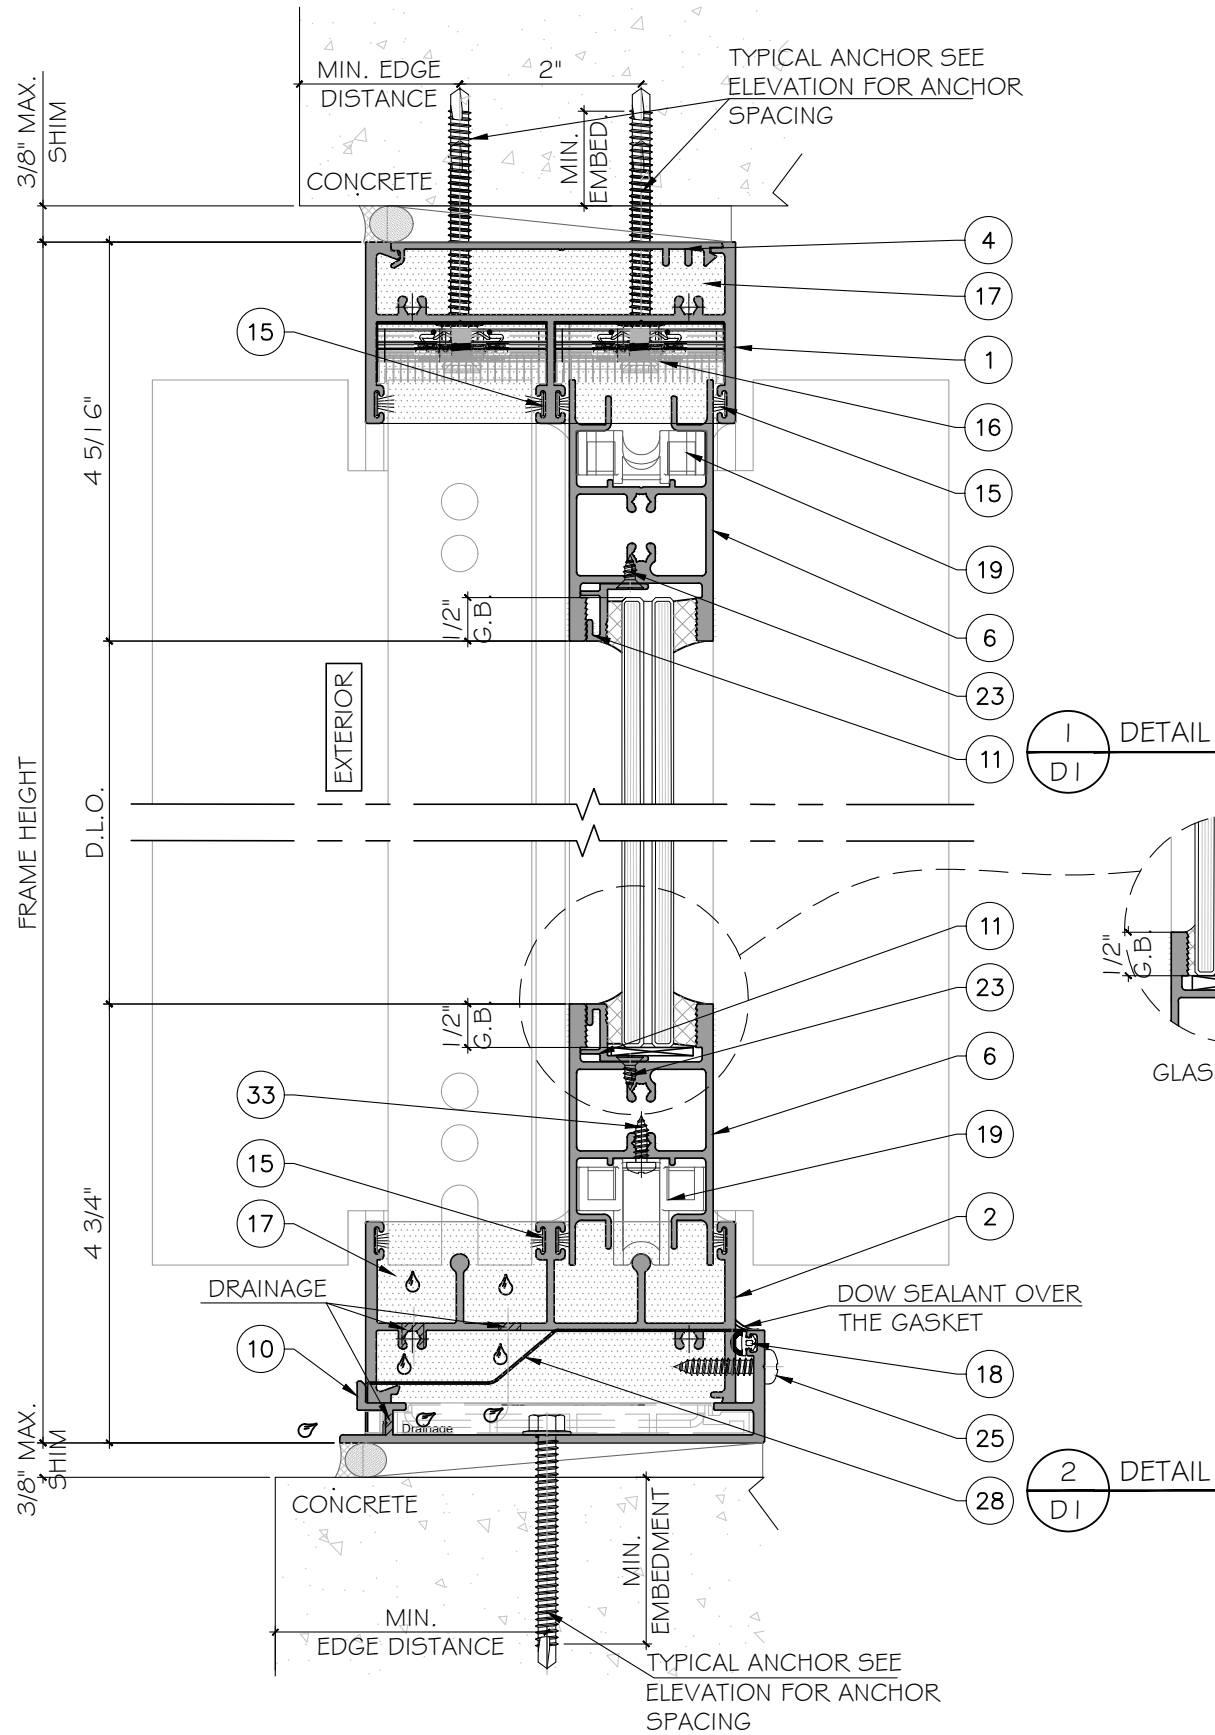

FLORIDA APPROVAL:
FL # 41360


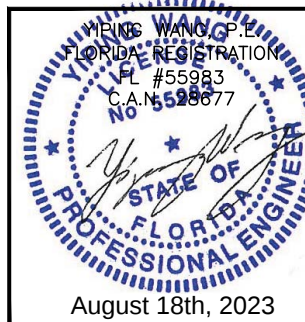


SERIES SPA100 AND SPA150 SLIDING GLASS DOOR - L.M.I.
SHANGHAI SUPERHOUSE BUILDING MATERIAL CO., LTD
LEVEL 5, BUILDING 10, NO.8666 HUNAN RD, PUDONG NEW AREA
Shanghai, China
TEL.86 021-5822 0630 CELL.86 135-8572-3609


Rev. No.	Date	Drawn By	Description
02	08.17.2023	James	FBC 2023
01	03.07.2022	James	NEW PRODUCT APPLICATION

Drawn Date 08.17.2023	Drawn By
DRAWING NO. AD22-05	
D1	
Sheet No. 7 OF 15	


MCY ENGINEERING, INC.
GLAZING CONSULTANTS
12781 MIRAMAR PKWY. STE. 301
MIRAMAR, FL 33027 P: 305 271-0117
www.MCYEngineering.com mcy@mcyengineering.com

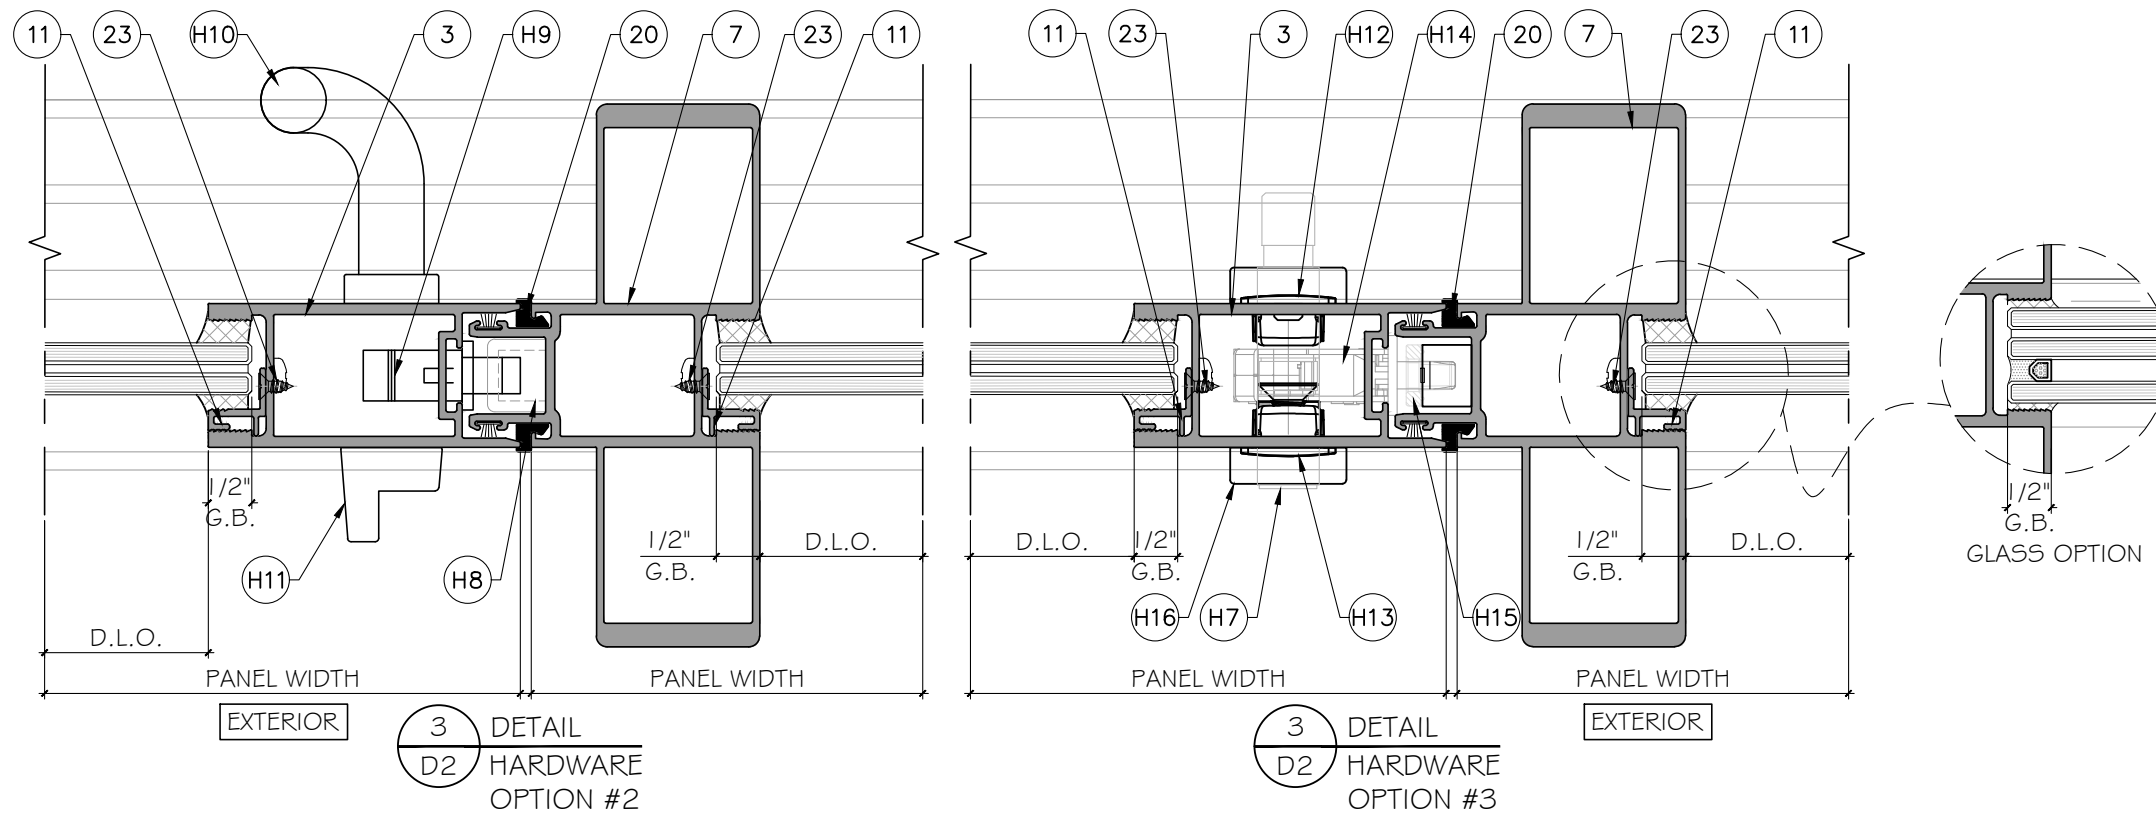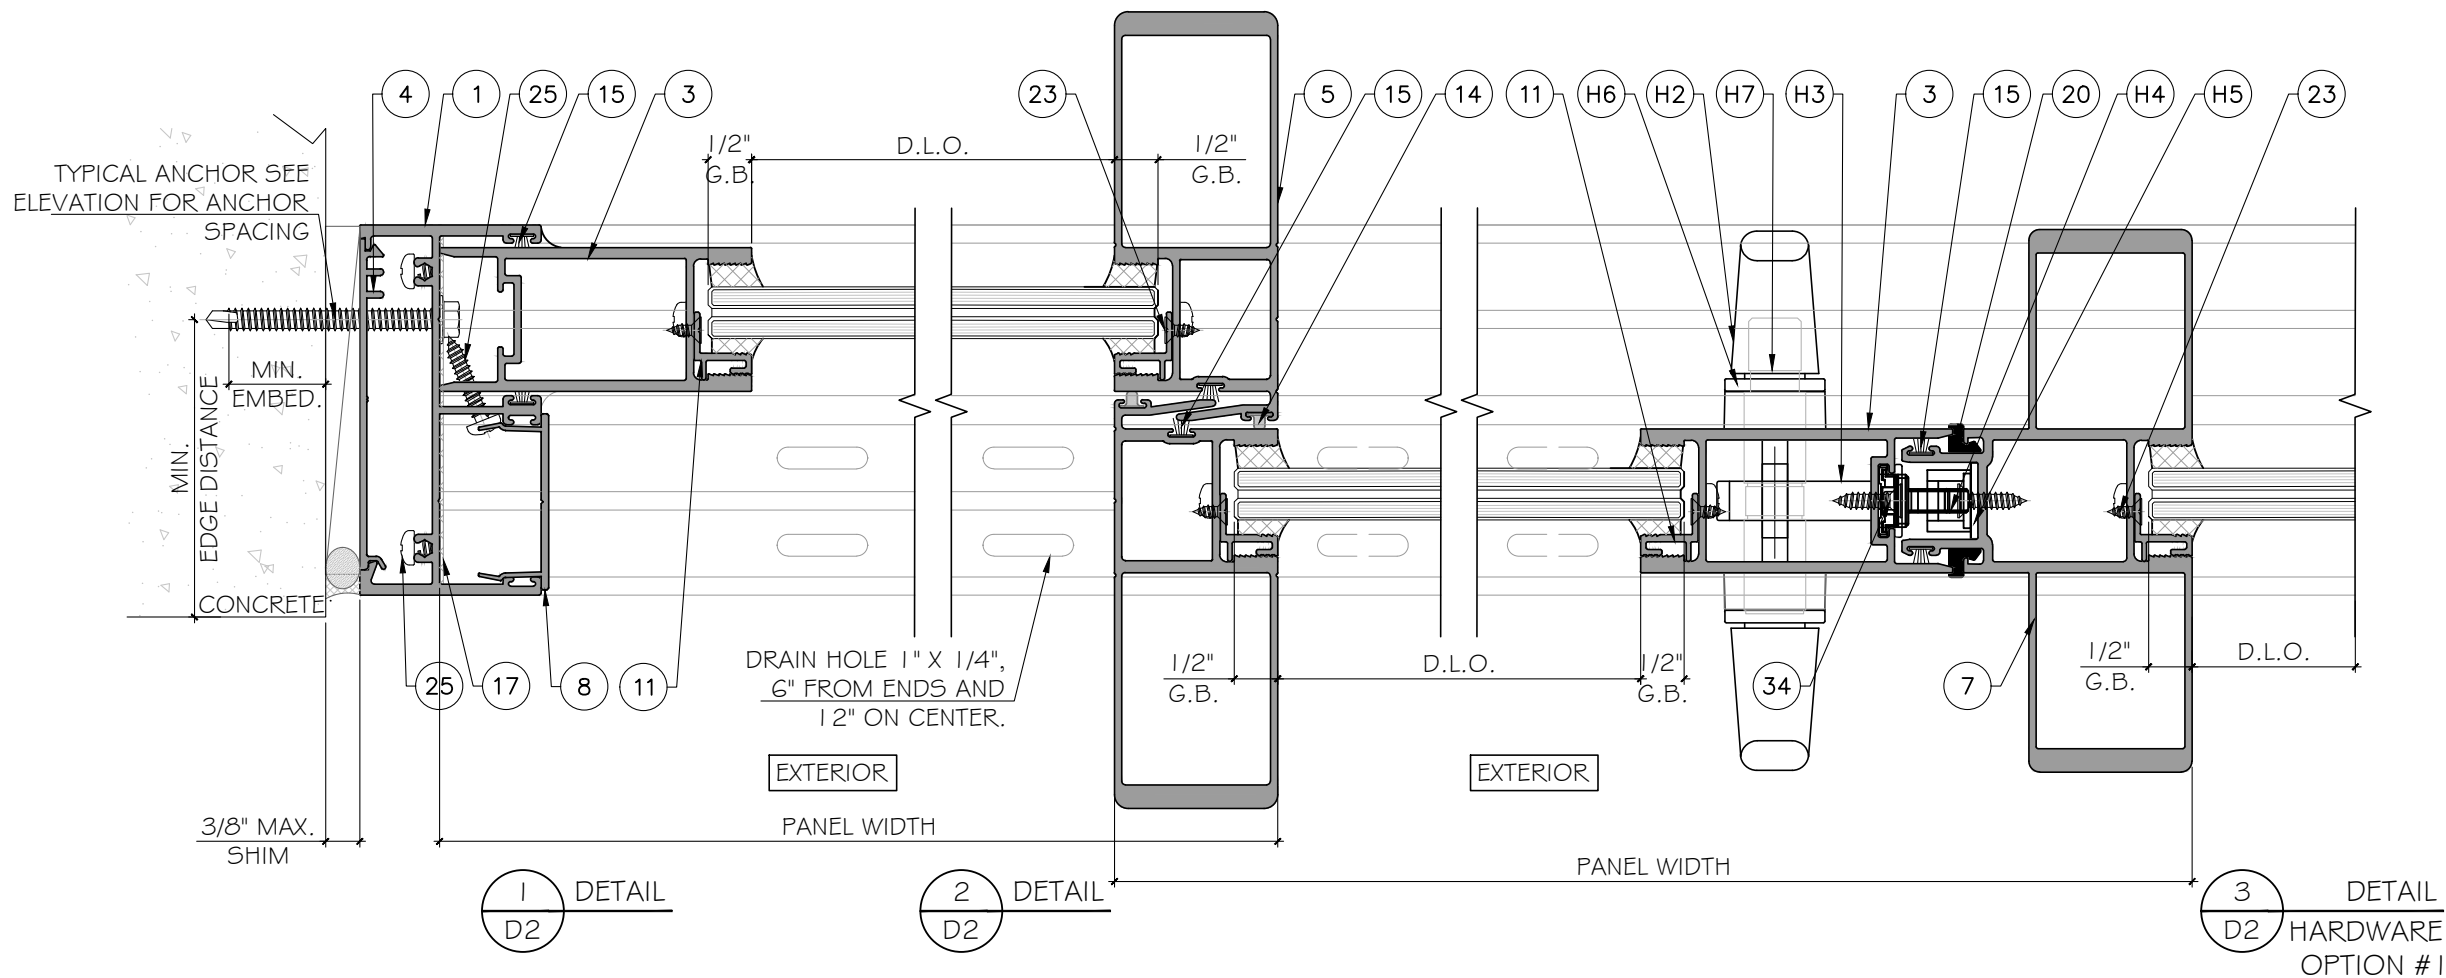

FLORIDA APPROVAL:
FL # 41360

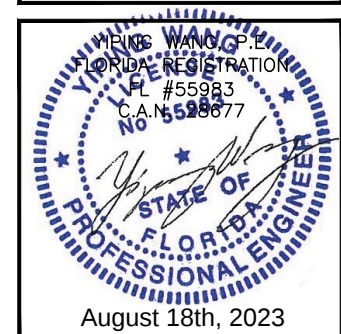

MCY ENGINEERING, INC. GLAZING CONSULTANTS 12781 MIRAMAR PKWY. STE. 301 MIRAMAR, FL 33027 P: 305 271-0117 www.MCYEngineering.com mcy@mcyengineering.com			
SERIES SPA100 AND SPA150 SLIDING GLASS DOOR - L.M.I. SHANGHAI SUPERHOUSE BUILDING MATERIAL CO., LTD LEVEL 5, BUILDING 10, NO.8666 HUNAN RD, PUDONG NEW AREA Shanghai, China TEL.86 021-5822 0630 CELL.86 135-8572-3609			
Drawn Date	Drawn By	Rev. No.	Description
08.17.2023	James	02	NEW PRODUCT APPLICATION
03.07.2022	James	01	
DRAWING NO.		AD22-05	
D2		Sheet No.	
August 18th, 2023		8 OF 15	

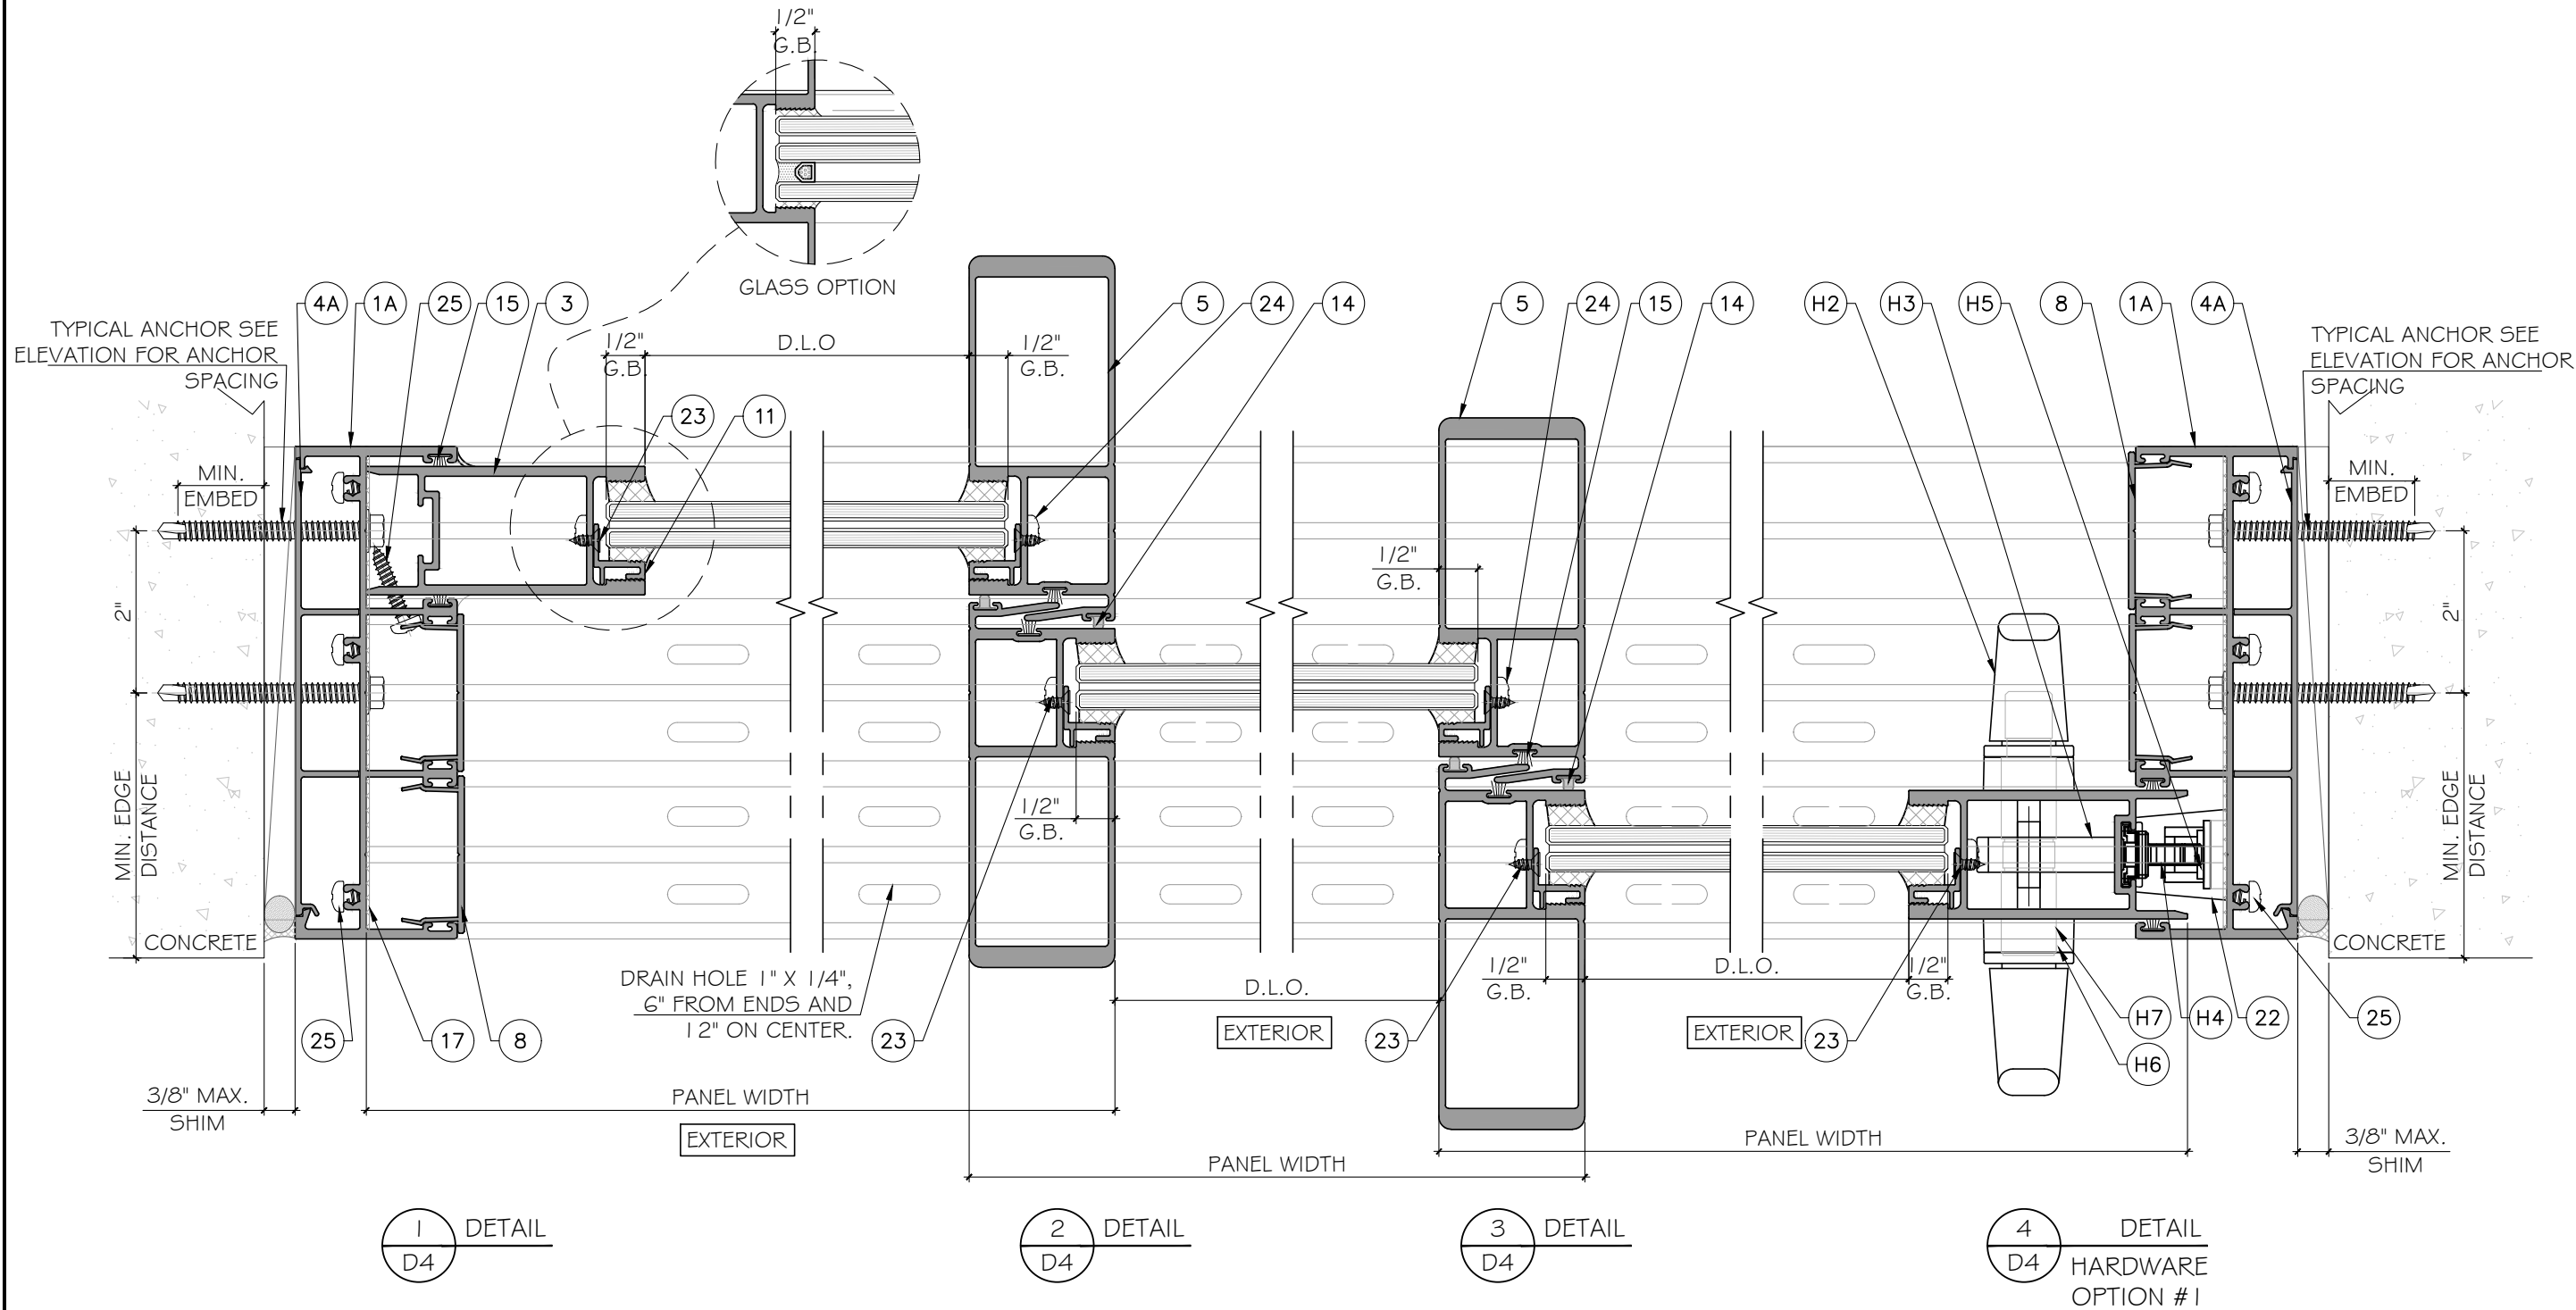

MCY ENGINEERING, INC.

GLAZING CONSULTANTS

12781 MIRAMAR PKWY. STE. 301

MIRAMAR, FL 33027

P: 305 271-0117

www.MCYEngineering.com

mcy@mcyengineering.com

MCY

ENGINEERING

SERIES SPA100 AND SPA150 SLIDING GLASS DOOR - L.M.I.

SHANGHAI SUPERHOUSE BUILDING MATERIAL CO., LTD

LEVEL 5, BUILDING 10, NO.8666 HUNAN RD, PUDONG NEW AREA

Shanghai, China

TEL.86 021-5822 0630 CELL.86 135-8572-3609

Rev. No.	Date	Drawn By	Description
02	08.17.2023	James	FBC 2023
01	03.07.2022	James	NEW PRODUCT APPLICATION

Drawn Date

08.17.2023

Drawn By

DRAWING NO.

AD22-05

D4

Sheet No.

10 OF 15

FLORIDA APPROVAL:

FL # 41360

WANG, P. L.

FLORIDA REGISTRATION





FL #55983

C.A.N. 528677


STATE OF FLORIDA

PROFESSIONAL ENGINEER

August 18th, 2023

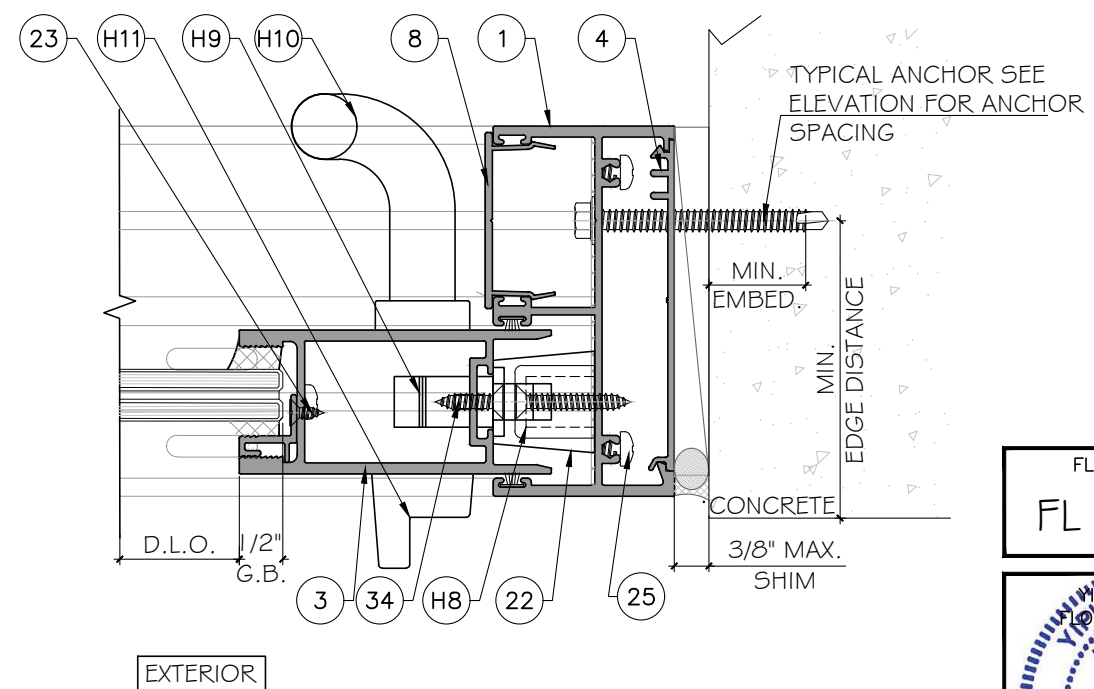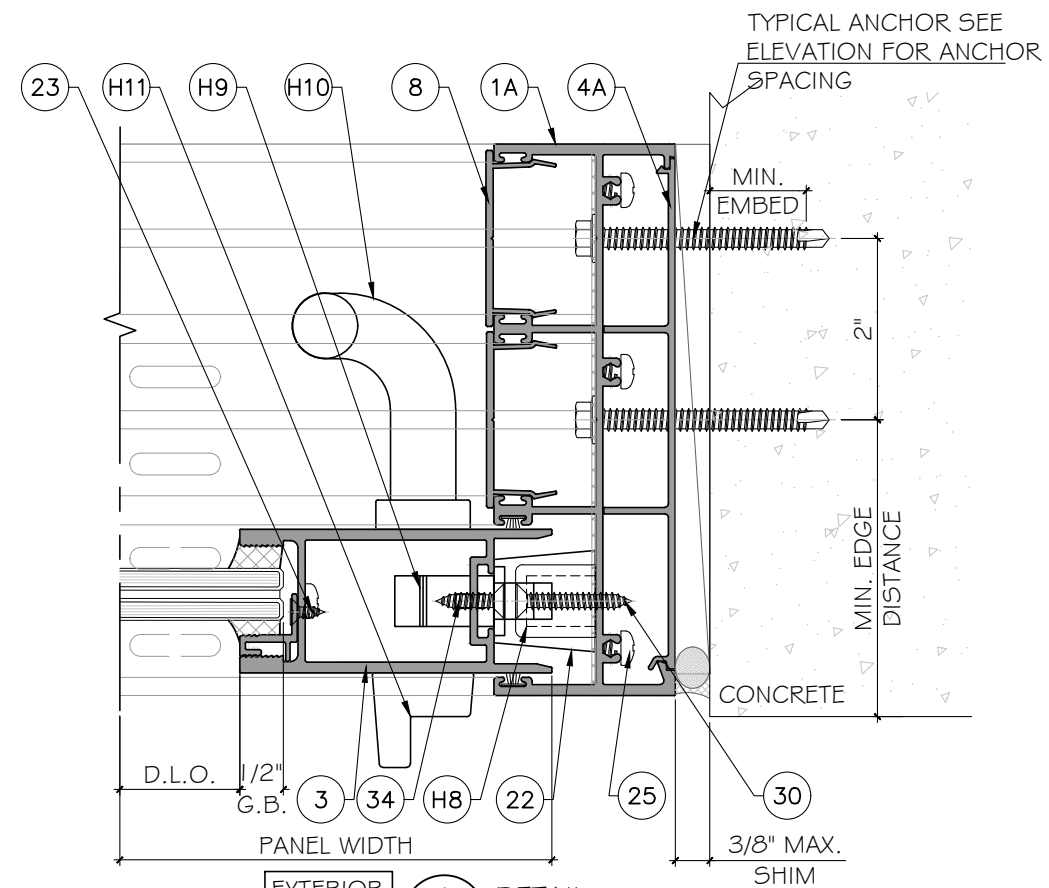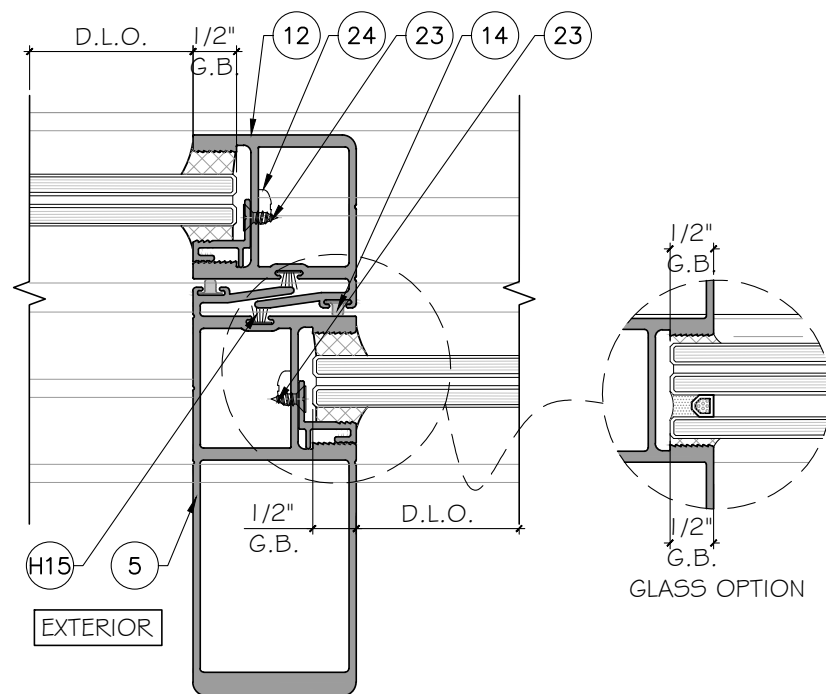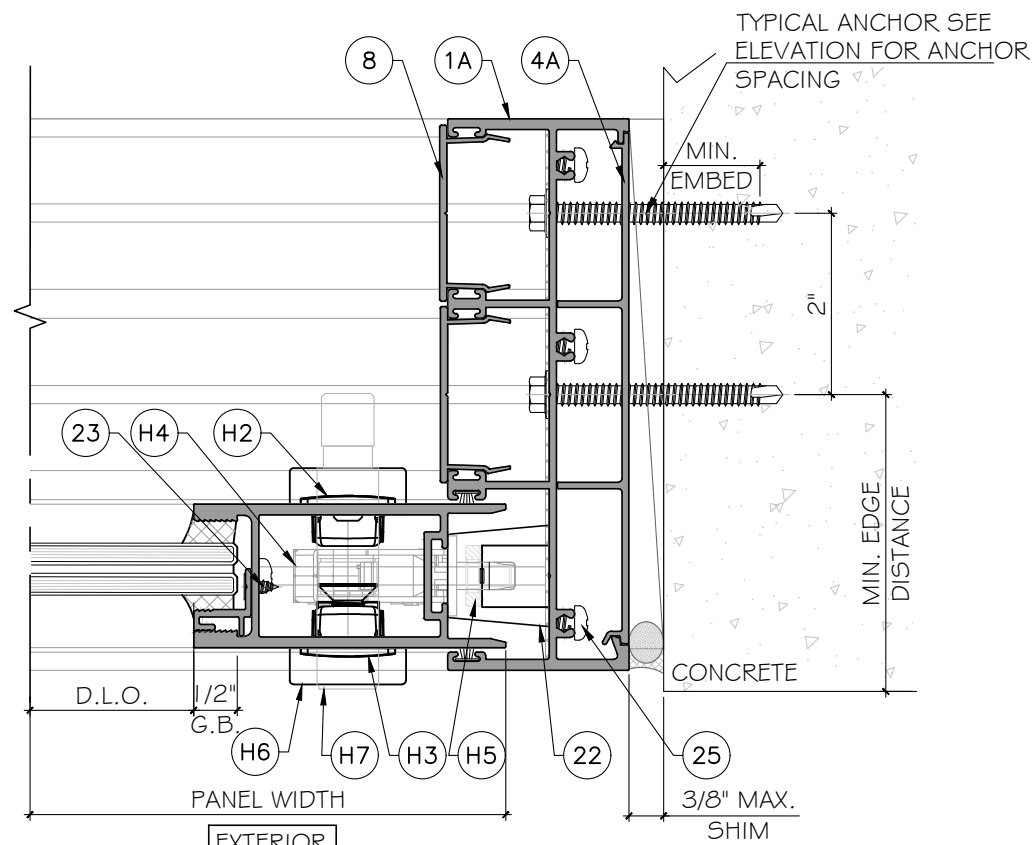

FLORIDA APPROVAL:
FL # 41360

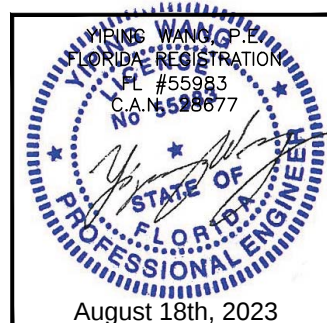[illegible]

Drawn Date	Drawn By
08.17.2023	

DRAWING NO.
AD22-05

D5	

Sheet No.
11 OF 15

① DOOR FRAME SPA10058
ALUM.6063-T5

② DOOR TRACK SPA10059
ALUM.6063-T5

③ DOOR LOCK STILE SPA10162B
ALUM.6063-T5

④ FLUSH ADAPTOR SPA10007
ALUM.6063-T5

⑧ FRAME ADAPTOR SPA10029
ALUM.6063-T5

⑤ HEAVY DUTY INTERLOCK SPA10025A
ALUM.6063-T5

⑥ TOP & BOTTOM RAIL SPA10098
ALUM.6063-T5

⑦ HEAVY DUTY MALE LOCK STILE SPA10163
ALUM.6063-T5

④A FLUSH ADAPTOR SPA15007A
ALUM.6063-T5

⑨A DOOR SILL ADAPTOR SPA10039
ALUM.6063-T5

①A DOOR FRAME SPA15033
ALUM.6063-T5

②A DOOR TRACK SPA15034
ALUM.6063-T5

⑨ DOOR SILL ADAPTOR SPA10036
ALUM.6063-T5

⑩ SUB SILL SPA10060
ALUM.6063-T5

⑪ LAM. GLASS ADAPTOR SPA10040
ALUM.6063-T5

⑩A SUB SILL SPA15035
ALUM.6063-T5

⑫ INTERLOCK SPA10023
ALUM.6063-T5

⑬ TOP SEALING BLOCK AND STOPPER ACSPA001

⑫ SUBSILL END CAP (L&R) ACSPA008

FLORIDA APPROVAL:
FL # 41360

YIN WANG, P.E.
FLORIDA REGISTRATION
#55983
C.A.N. 28677
STATE OF FLORIDA
PROFESSIONAL ENGINEER
August 18th, 2023

Rev. No.	Date	Drawn By	Description
02	08.17.2023	James	NEW PRODUCT APPLICATION
01	03.07.2022	James	

Drawn Date	08.17.2023
Drawn By	

DRAWING NO.
AD22-05

PARTS

Sheet No.
12 OF 15


MCY ENGINEERING, INC.
GLAZING CONSULTANTS
12781 MIRAMAR PKWY. STE. 301
MIRAMAR, FL 33027 P: 305 271-0117
www.MCYEngineering.com mcy@mcyengineering.com

SERIES SPA100 AND SPA150 SLIDING GLASS DOOR - L.M.I.
SHANGHAI SUPERHOUSE BUILDING MATERIAL CO., LTD
LEVEL 5, BUILDING 10, NO.8666 HUNAN RD, PUDONG NEW AREA
Shanghai, China
TEL.86 021-5822 0630 CELL.86 135-8572-3609


BILL OF MATERIALS				
ITEM	PART	DESCRIPTION	MATERIAL	MANUFACTURE
1	SPA10058	FRAME HEAD AND JAMB	ALUM. 6063-T5	GUANGYA ALU. COMPANY
1A	SPA15033	DOOR FRAME	ALUM. 6063-T5	GUANGYA ALU. COMPANY
2	SPA10059	FRAME SILL	ALUM. 6063-T5	GUANGYA ALU. COMPANY
2A	SPA15034	DOOR TRACK	ALUM. 6063-T5	GUANGYA ALU. COMPANY
3	SPA10162B	DOOR LOCK STILE	ALUM. 6063-T5	GUANGYA ALU. COMPANY
4	SPA10007	FLUSH ADAPTOR	ALUM. 6063-T5	GUANGYA ALU. COMPANY
4A	SPA15007A	FLUSH ADAPTOR	ALUM. 6063-T5	GUANGYA ALU. COMPANY
5	SPA10025A	HEAVY DUTY INTERLOCK	ALUM. 6063-T5	GUANGYA ALU. COMPANY
6	SPA10098	TOP & BOTTOM RAIL	ALUM. 6063-T5	GUANGYA ALU. COMPANY
7	SPA10163	HEAVY DUTY MALE LOCK STILE	ALUM. 6063-T5	GUANGYA ALU. COMPANY
8	SPA10029	FRAME ADAPTOR	ALUM. 6063-T5	GUANGYA ALU. COMPANY
9	SPA10036	LOW THRESHOLD	ALUM. 6063-T5	GUANGYA ALU. COMPANY
9A	SPA10039	HIGH THRESHOLD	ALUM. 6063-T5	GUANGYA ALU. COMPANY
10	SPA10060	SUB SILL	ALUM. 6063-T5	GUANGYA ALU. COMPANY
10A	SPA15035	SUB SILL	ALUM. 6063-T5	GUANGYA ALU. COMPANY
11	SPA10040	LAM. GLASS ADAPTOR	ALUM. 6063-T5	GUANGYA ALU. COMPANY
12	SPA10023	INTERLOCK	ALUM. 6063-T5	GUANGYA ALU. COMPANY
13	KS211	THRESHOLD GASKET, ADUROMETER 9±2 SHORE A	FOAM	-
14	KS201	INTERLOCK GASKET, ADUROMETER 9±2 SHORE A	FOAM	-
15	7-3.5-4	PILE W/STRIPPING WITH FIN	-	-
16	ACSPA001	TOP SEALING BLOCK AND STOPPER	PAGG	SUPERHOUSE COMPANY
17	SPA10001W	FRAME JOINT GASKET	-	3M COMPANY
18	SBWG-006	SUBSILL GASKET, ADUROMETER 70±5 SHORE A	EPDM	-
19	ACSPA020	SUPPORT BLOCK FOR FIX PANEL BOTTOM	PAGG	SUPERHOUSE COMPANY
20	KS521	MALE LOCK STILE GASKET, ADUROMETER 9±2 SHORE A	FOAM	-
21	-	EPDM SETTING BLOCK 3/32" X 7/8", ADUROMETER 75±5 SHORE A	EPDM	-
22	-	EPDM STOPPER, ADUROMETER 65±2 SHORE A	EPDM	-
23	-	PANEL ASSEMBLY SCREWS DIA.5/32" X 3/8", @12" O.C.	STAINLESS STEEL	CHUANGGU COMPANY
24	-	PANEL ASSEMBLY SCREWS DIA.3/16" X 1 1/2"	STAINLESS STEEL	CHUANGGU COMPANY
25	-	PANEL ASSEMBLY SCREWS DIA.3/16" X 1", @12" O.C.	STAINLESS STEEL	CHUANGGU COMPANY
26	-	EPDM SETTING BLOCK 5/32" X 1-3/32", ADUROMETER 75±5 SHORE A	EPDM	-
27	-	STRUCTURE SILICONE DOWSIL 995	SILICONE	DOWSIL
28	ACSPA008	SUBSILL END CAP (L&R)	PAGG	SUPERHOUSE COMPANY
29	-	PANEL ASSEMBLY SCREW DIA.5/32" X 1/2" PH. SMS.	STAINLESS STEEL	CHUANGGU COMPANY
30	-	PANEL ASSEMBLY SCREWS DIA.3/16" X 1 1/4" PH SMS	STAINLESS STEEL	CHUANGGU COMPANY
31	ACSPA-018	LOW THRESHOLD END CAP	TPR	SUPERHOUSE COMPANY
32	ACSPA-051	HIGH THRESHOLD END CAP	TPR	SUPERHOUSE COMPANY
33		PANEL ASSEMBLY SCREWS DIA.5/32" X 1/2" PH SMS	STAINLESS STEEL	CHUANGGU COMPANY
34		PANEL ASSEMBLY SCREWS DIA.3/16" X 3/4" FH SMS	STAINLESS STEEL	CHUANGGU COMPANY

FL # 41360

[illegible]

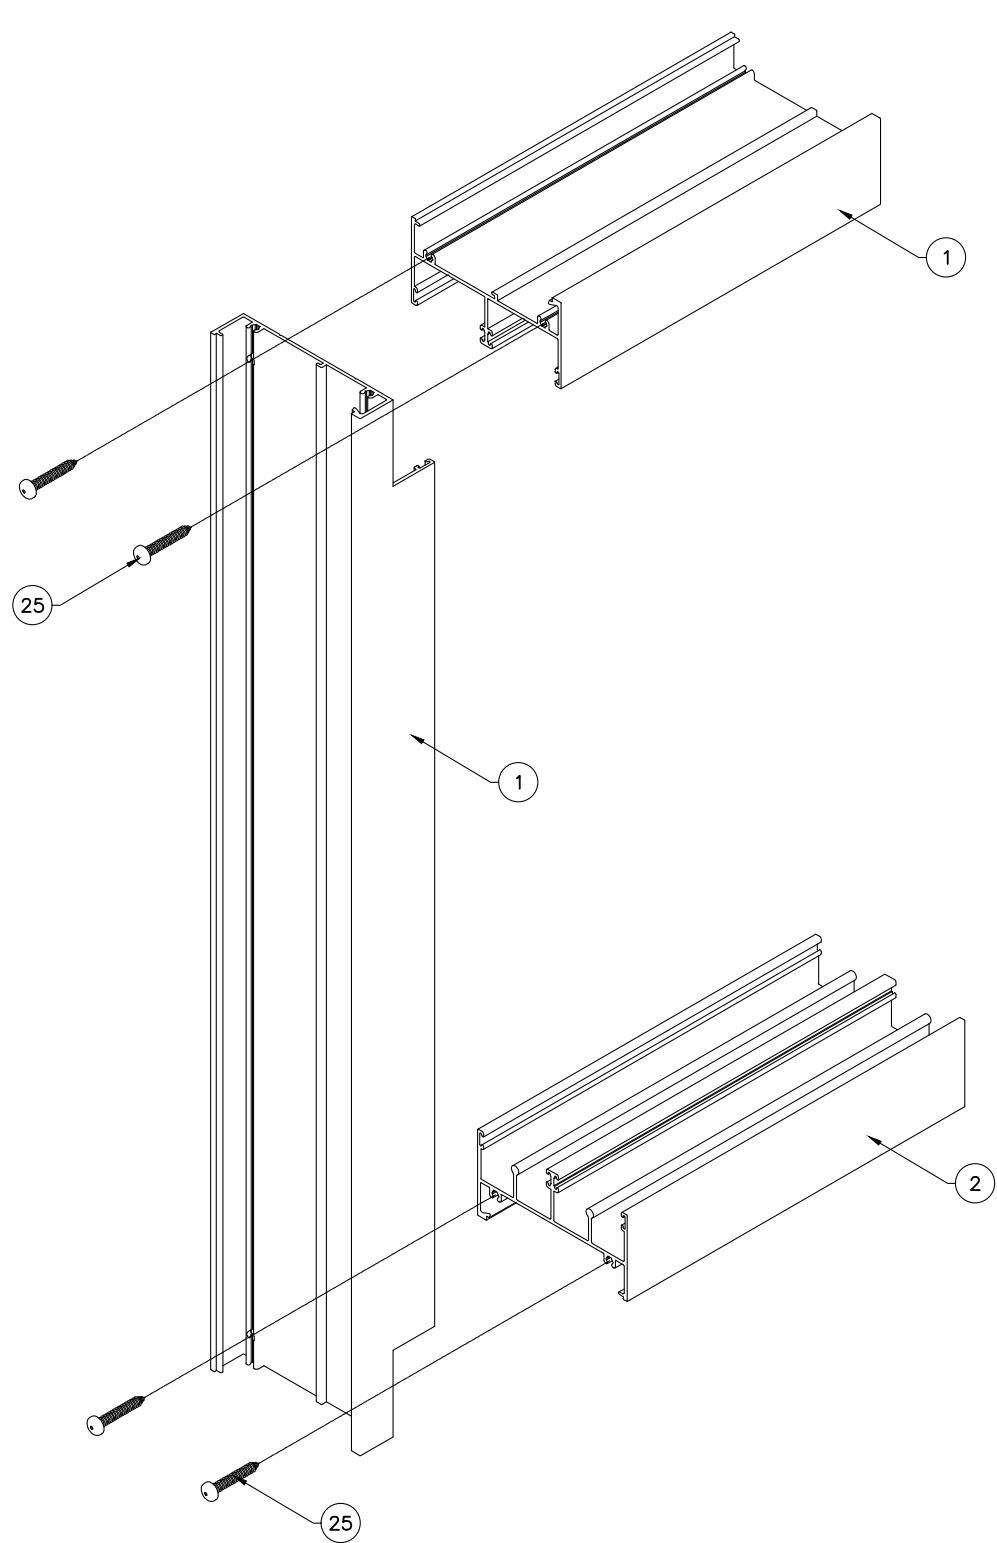


FRAME CORNER ASSEMBLY
TOP AND BOTTOM

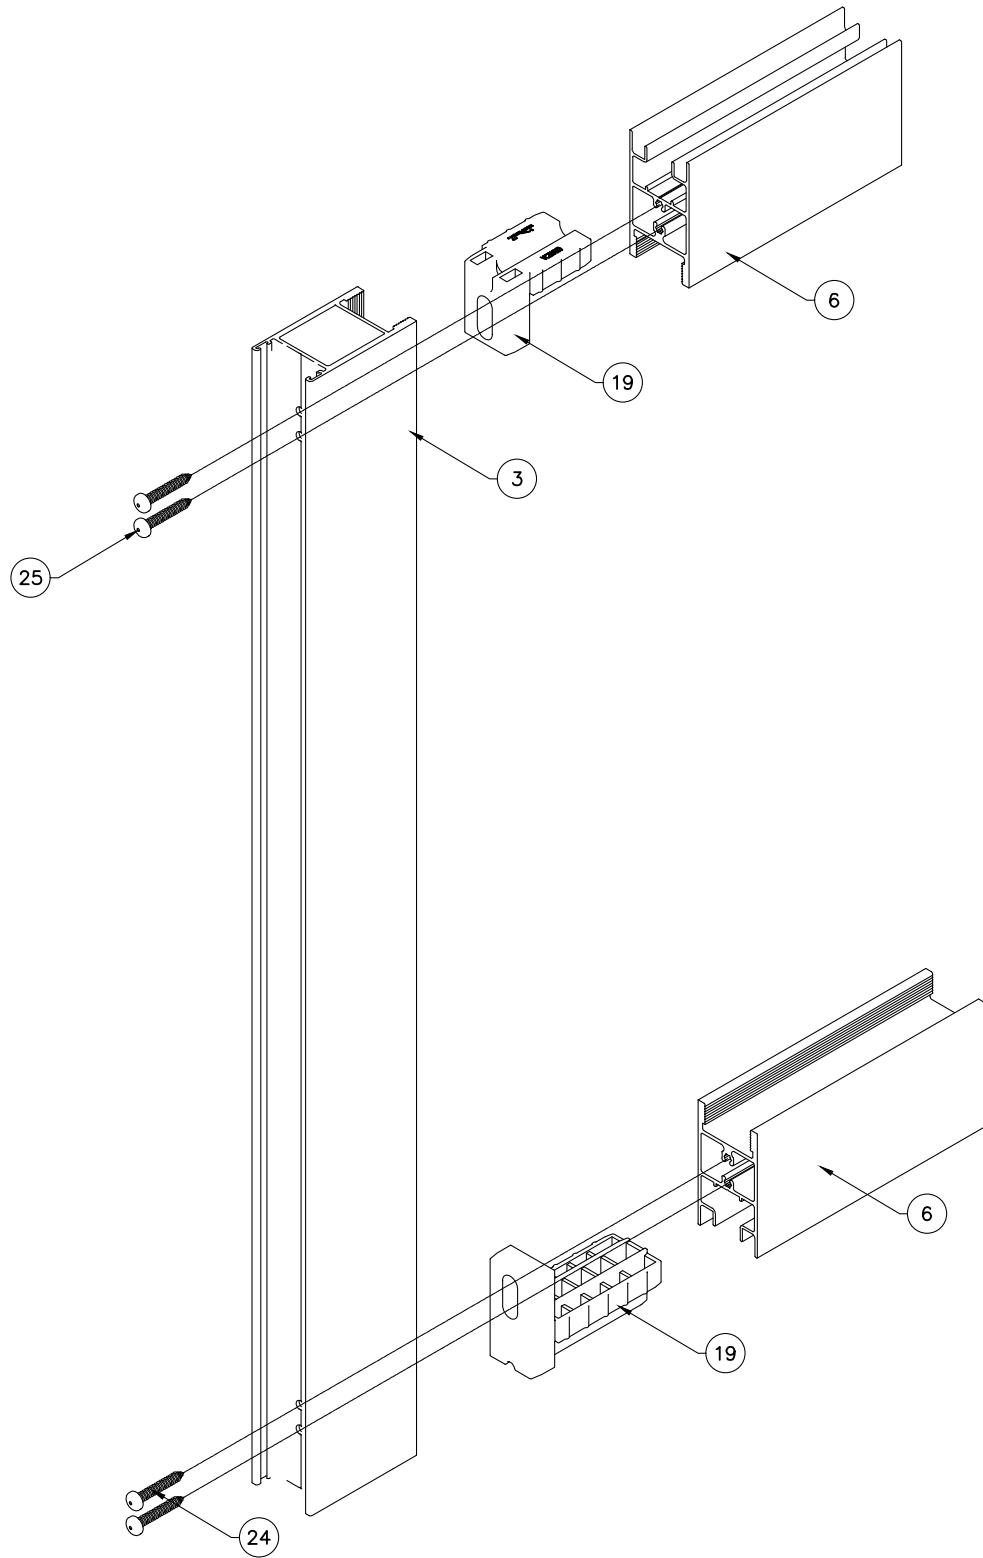

PANEL ASSEMBLY
TOP AND BOTTOM

FLORIDA APPROVAL:
FL # 41360

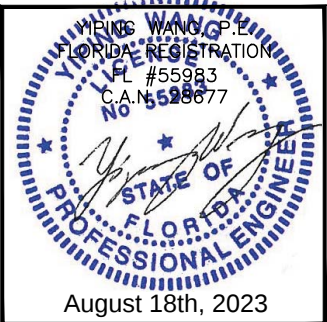

Drawn Date	08.17.2023	Drawn By	James	Rev. No.	01
Drawn Date	08.17.2023	Drawn By	James	Rev. No.	02
SHANGHAI SUPERHOUSE BUILDING MATERIAL CO., LTD
LEVEL 5, BUILDING 10, NO.8666 HUNAN RD, PUDONG NEW AREA
Shanghai, China
TEL.86 021-5822 0630 CELL.86 135-8572-3609

MCY ENGINEERING, INC.
GLAZING CONSULTANTS
12781 MIRAMAR PKWY. STE. 301
MIRAMAR, FL 33027 P: 305 271-0117
www.MCYEngineering.com mcy@mcyengineering.com